


Finished Basement Wall Section

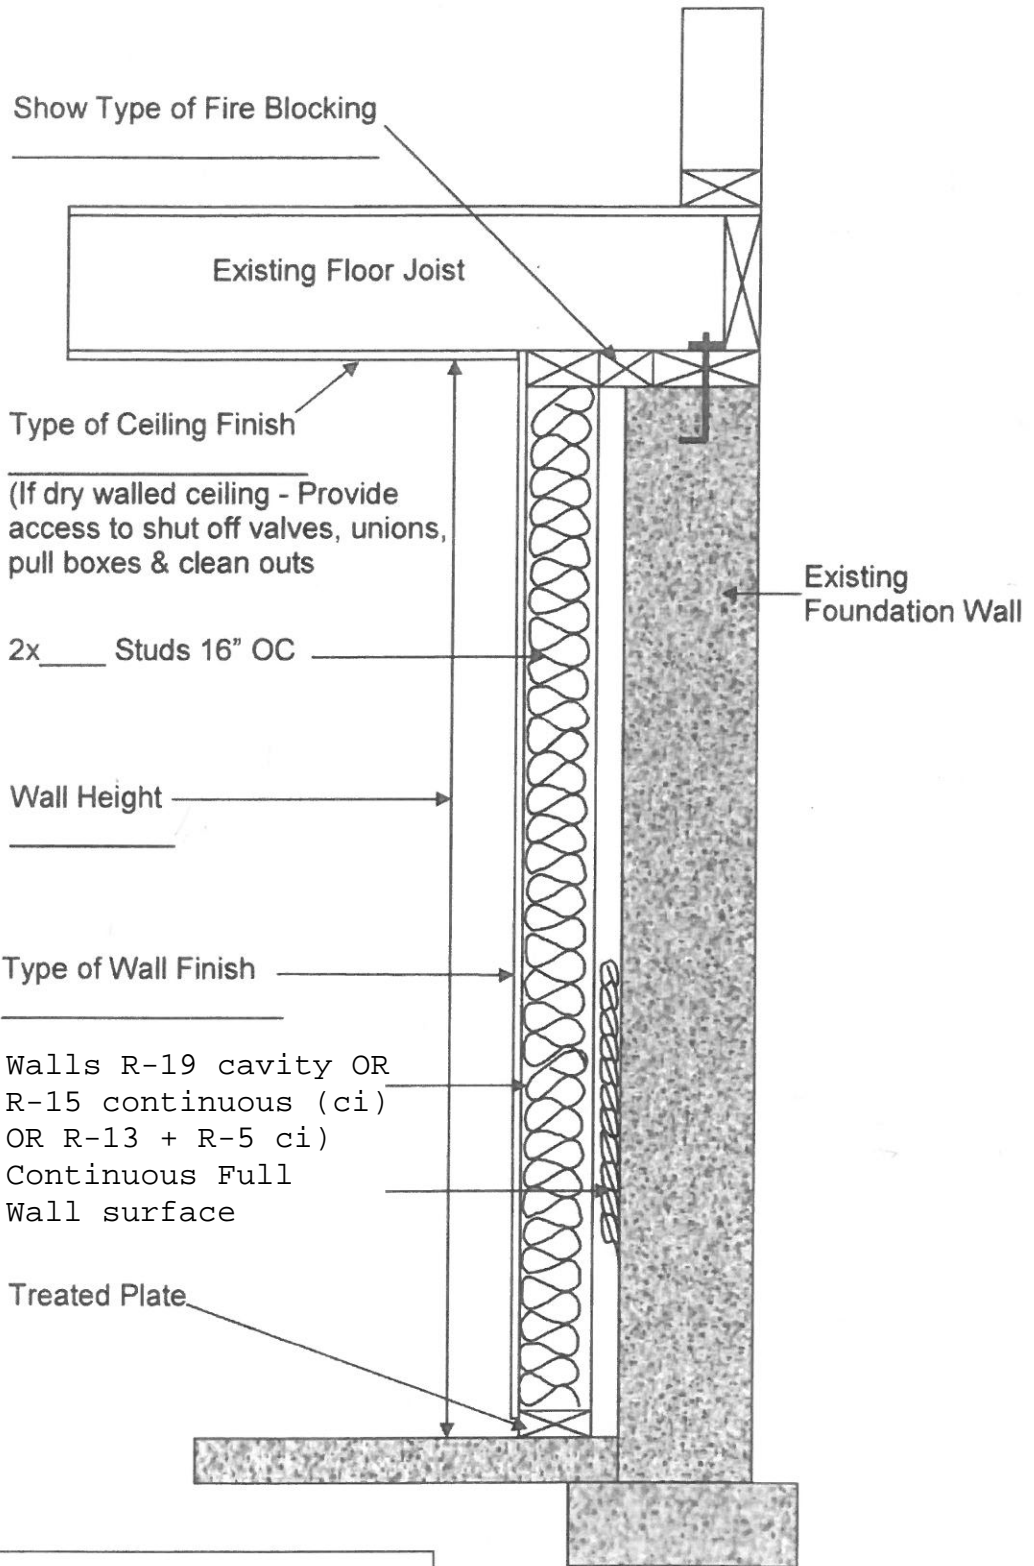

All Glazing to Follow R 308 of the 2021 IRC Code